



Building Envelopes Plan Blackwood Park "Highfield Precinct" Node 1 Stage 3

Scale 1:1000 @ A3

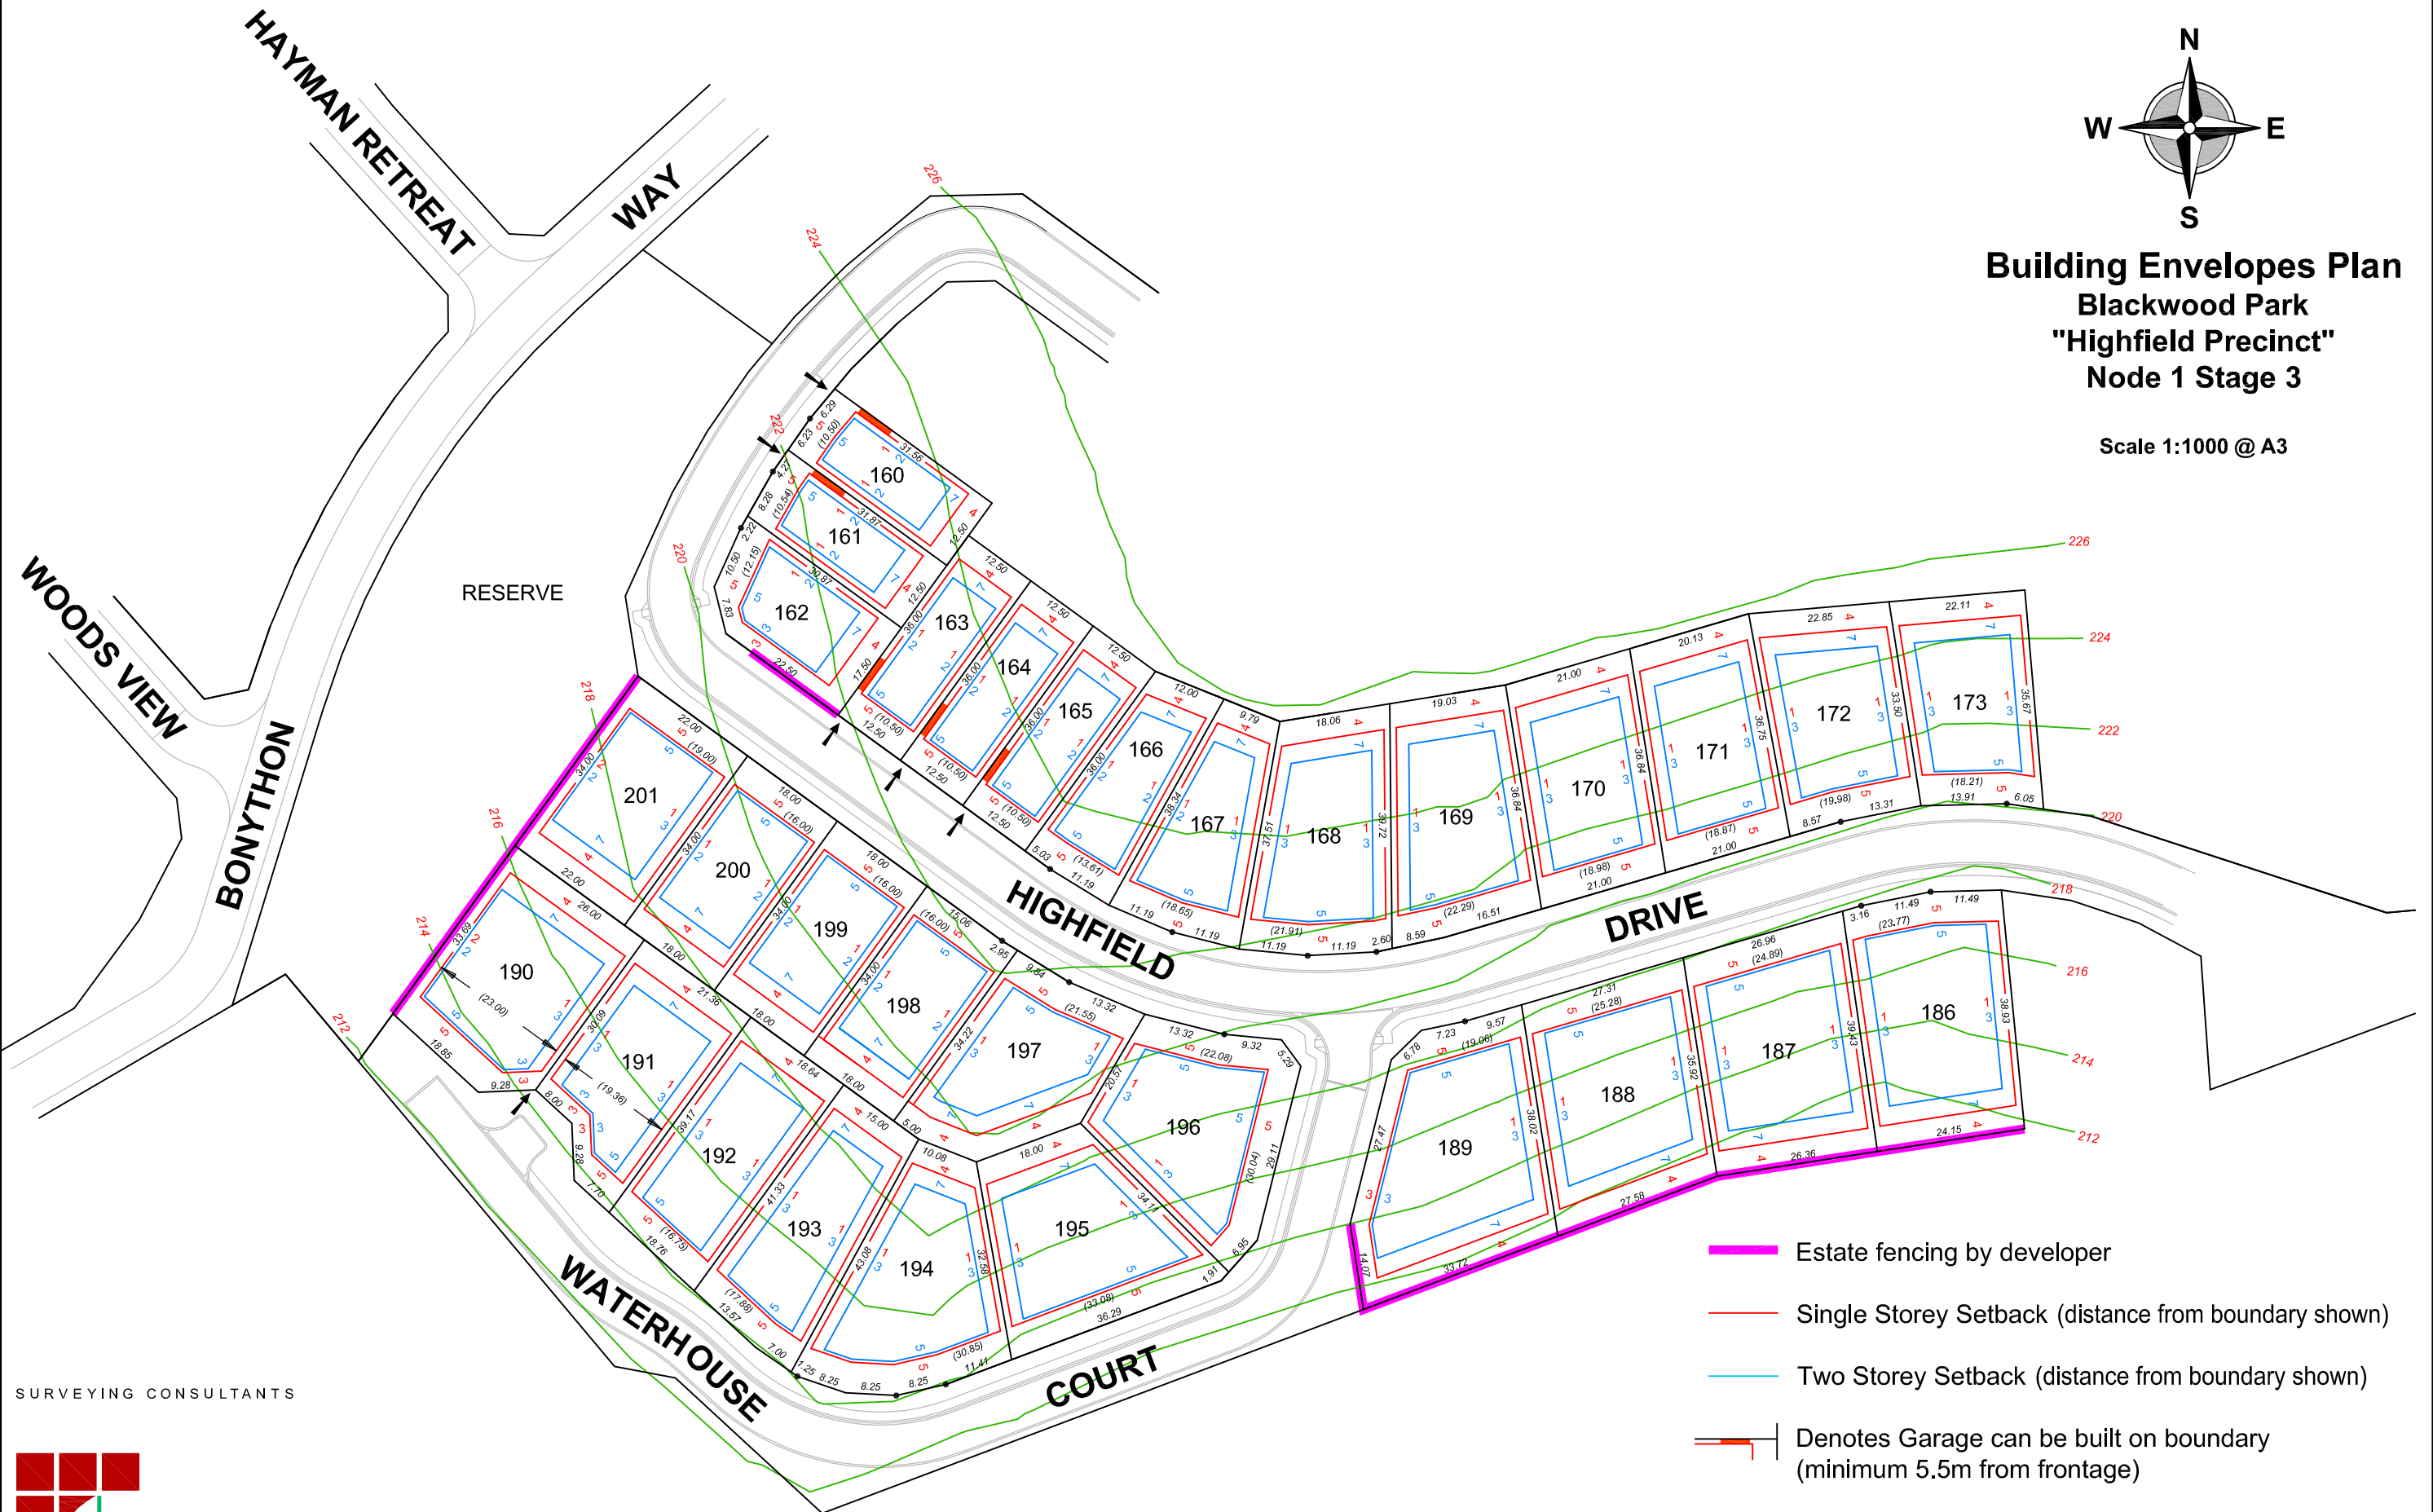

SURVEYING CONSULTANTS

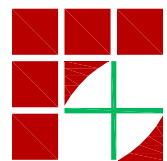






Alexander Symonds

REF A050006
DWG No. A050006 N1 ENV3
REVISION D
KJH 28.02.08

Telephone (08) 8130 1666
Facsimile (08) 8362 0099

* 2 Metre Contour Interval Shown

-  Estate fencing by developer
-  Single Storey Setback (distance from boundary shown)
-  Two Storey Setback (distance from boundary shown)
-  Denotes Garage can be built on boundary (minimum 5.5m from frontage)
-  Fix Driveway Location (unless otherwise approved)
- (25.28) Length of frontage at Single Storey Setback
- 25.28 Boundary dimensions