










Building Envelopes Plan Blackwood Park Node 2 Stage 8A

Scale 1:500 @ A3

-  Estate Fencing by Developer
-  Existing Tree
-  Tree protection zone (with setback from trunk)
-  Setback subject to detailed assessment of proposed development within tree protection zone
-  Single Storey Setback (distance from boundary shown)
-  Two Storey Setback (distance from boundary shown)
-  Denotes Garage can be built on boundary (minimum 5.5m from frontage)
-  Fixed Driveway Location (unless otherwise approved)
- (25.28) Length of frontage at Single Storey Setback
- 25.28 Boundary dimensions
- * 2 Metre Contour Interval Shown

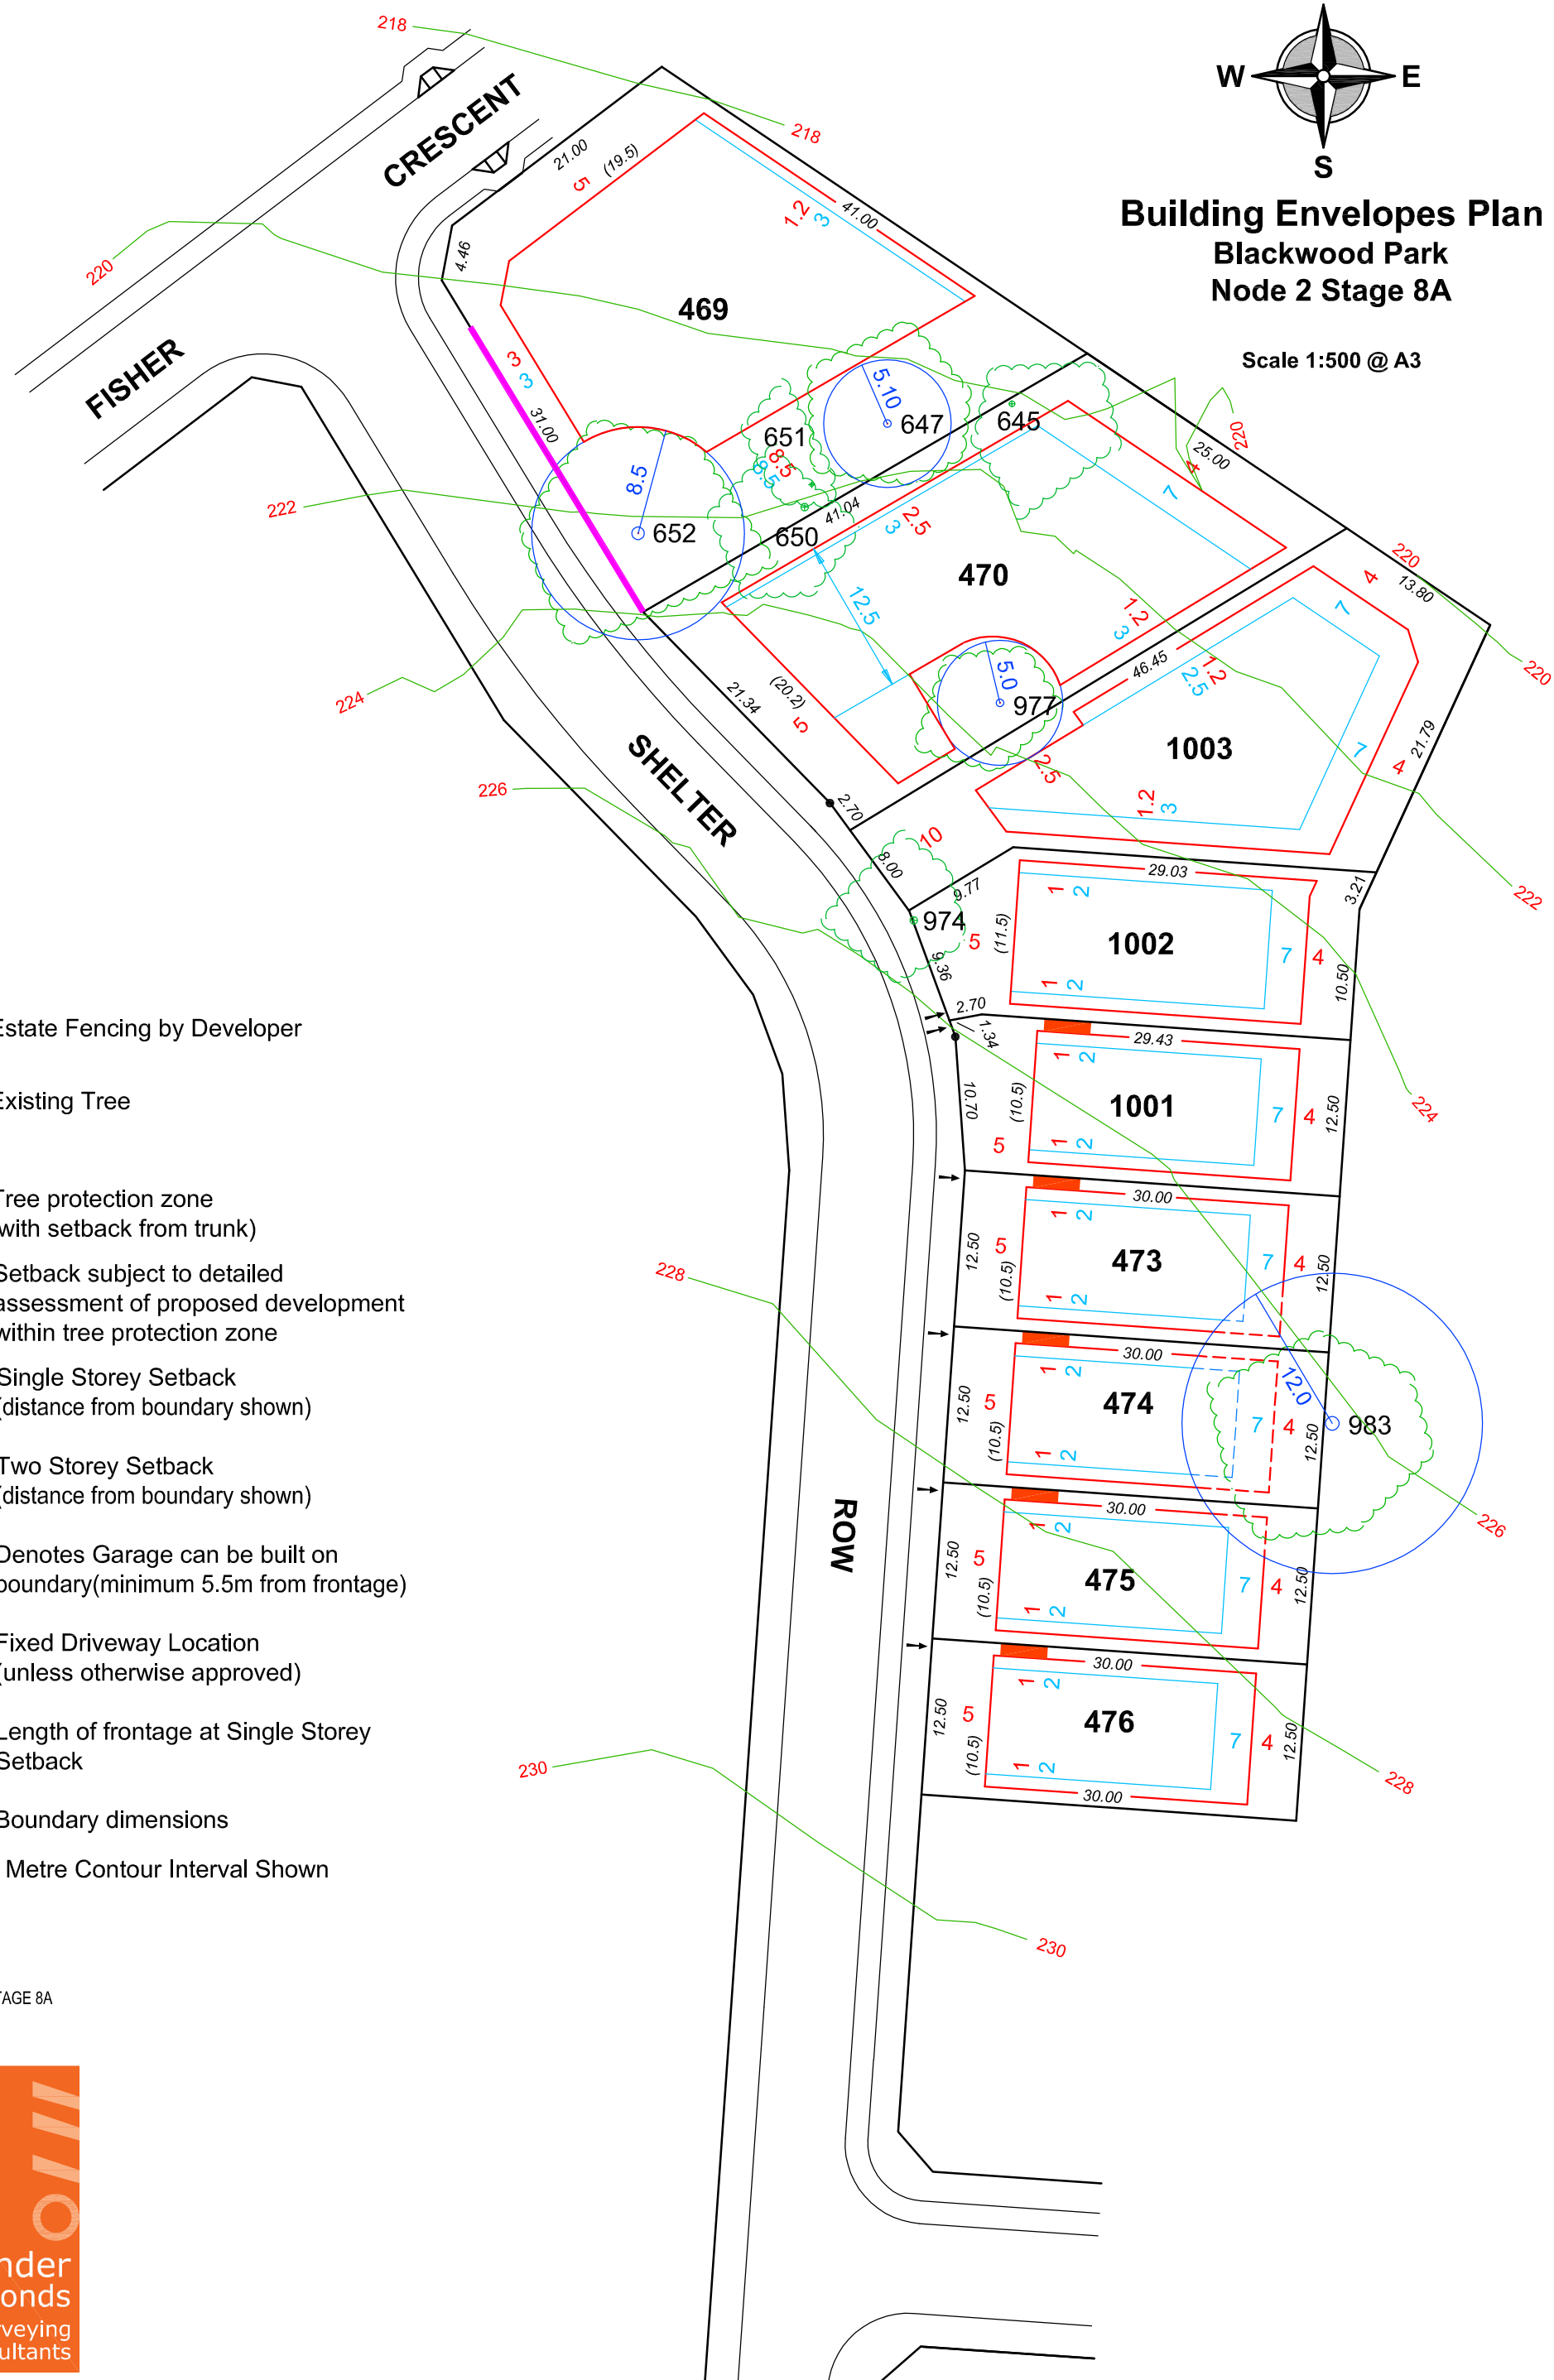

REF A050006
DWG No. NODE 2 STAGE 8A
REVISION B
KJD 13.10.11

