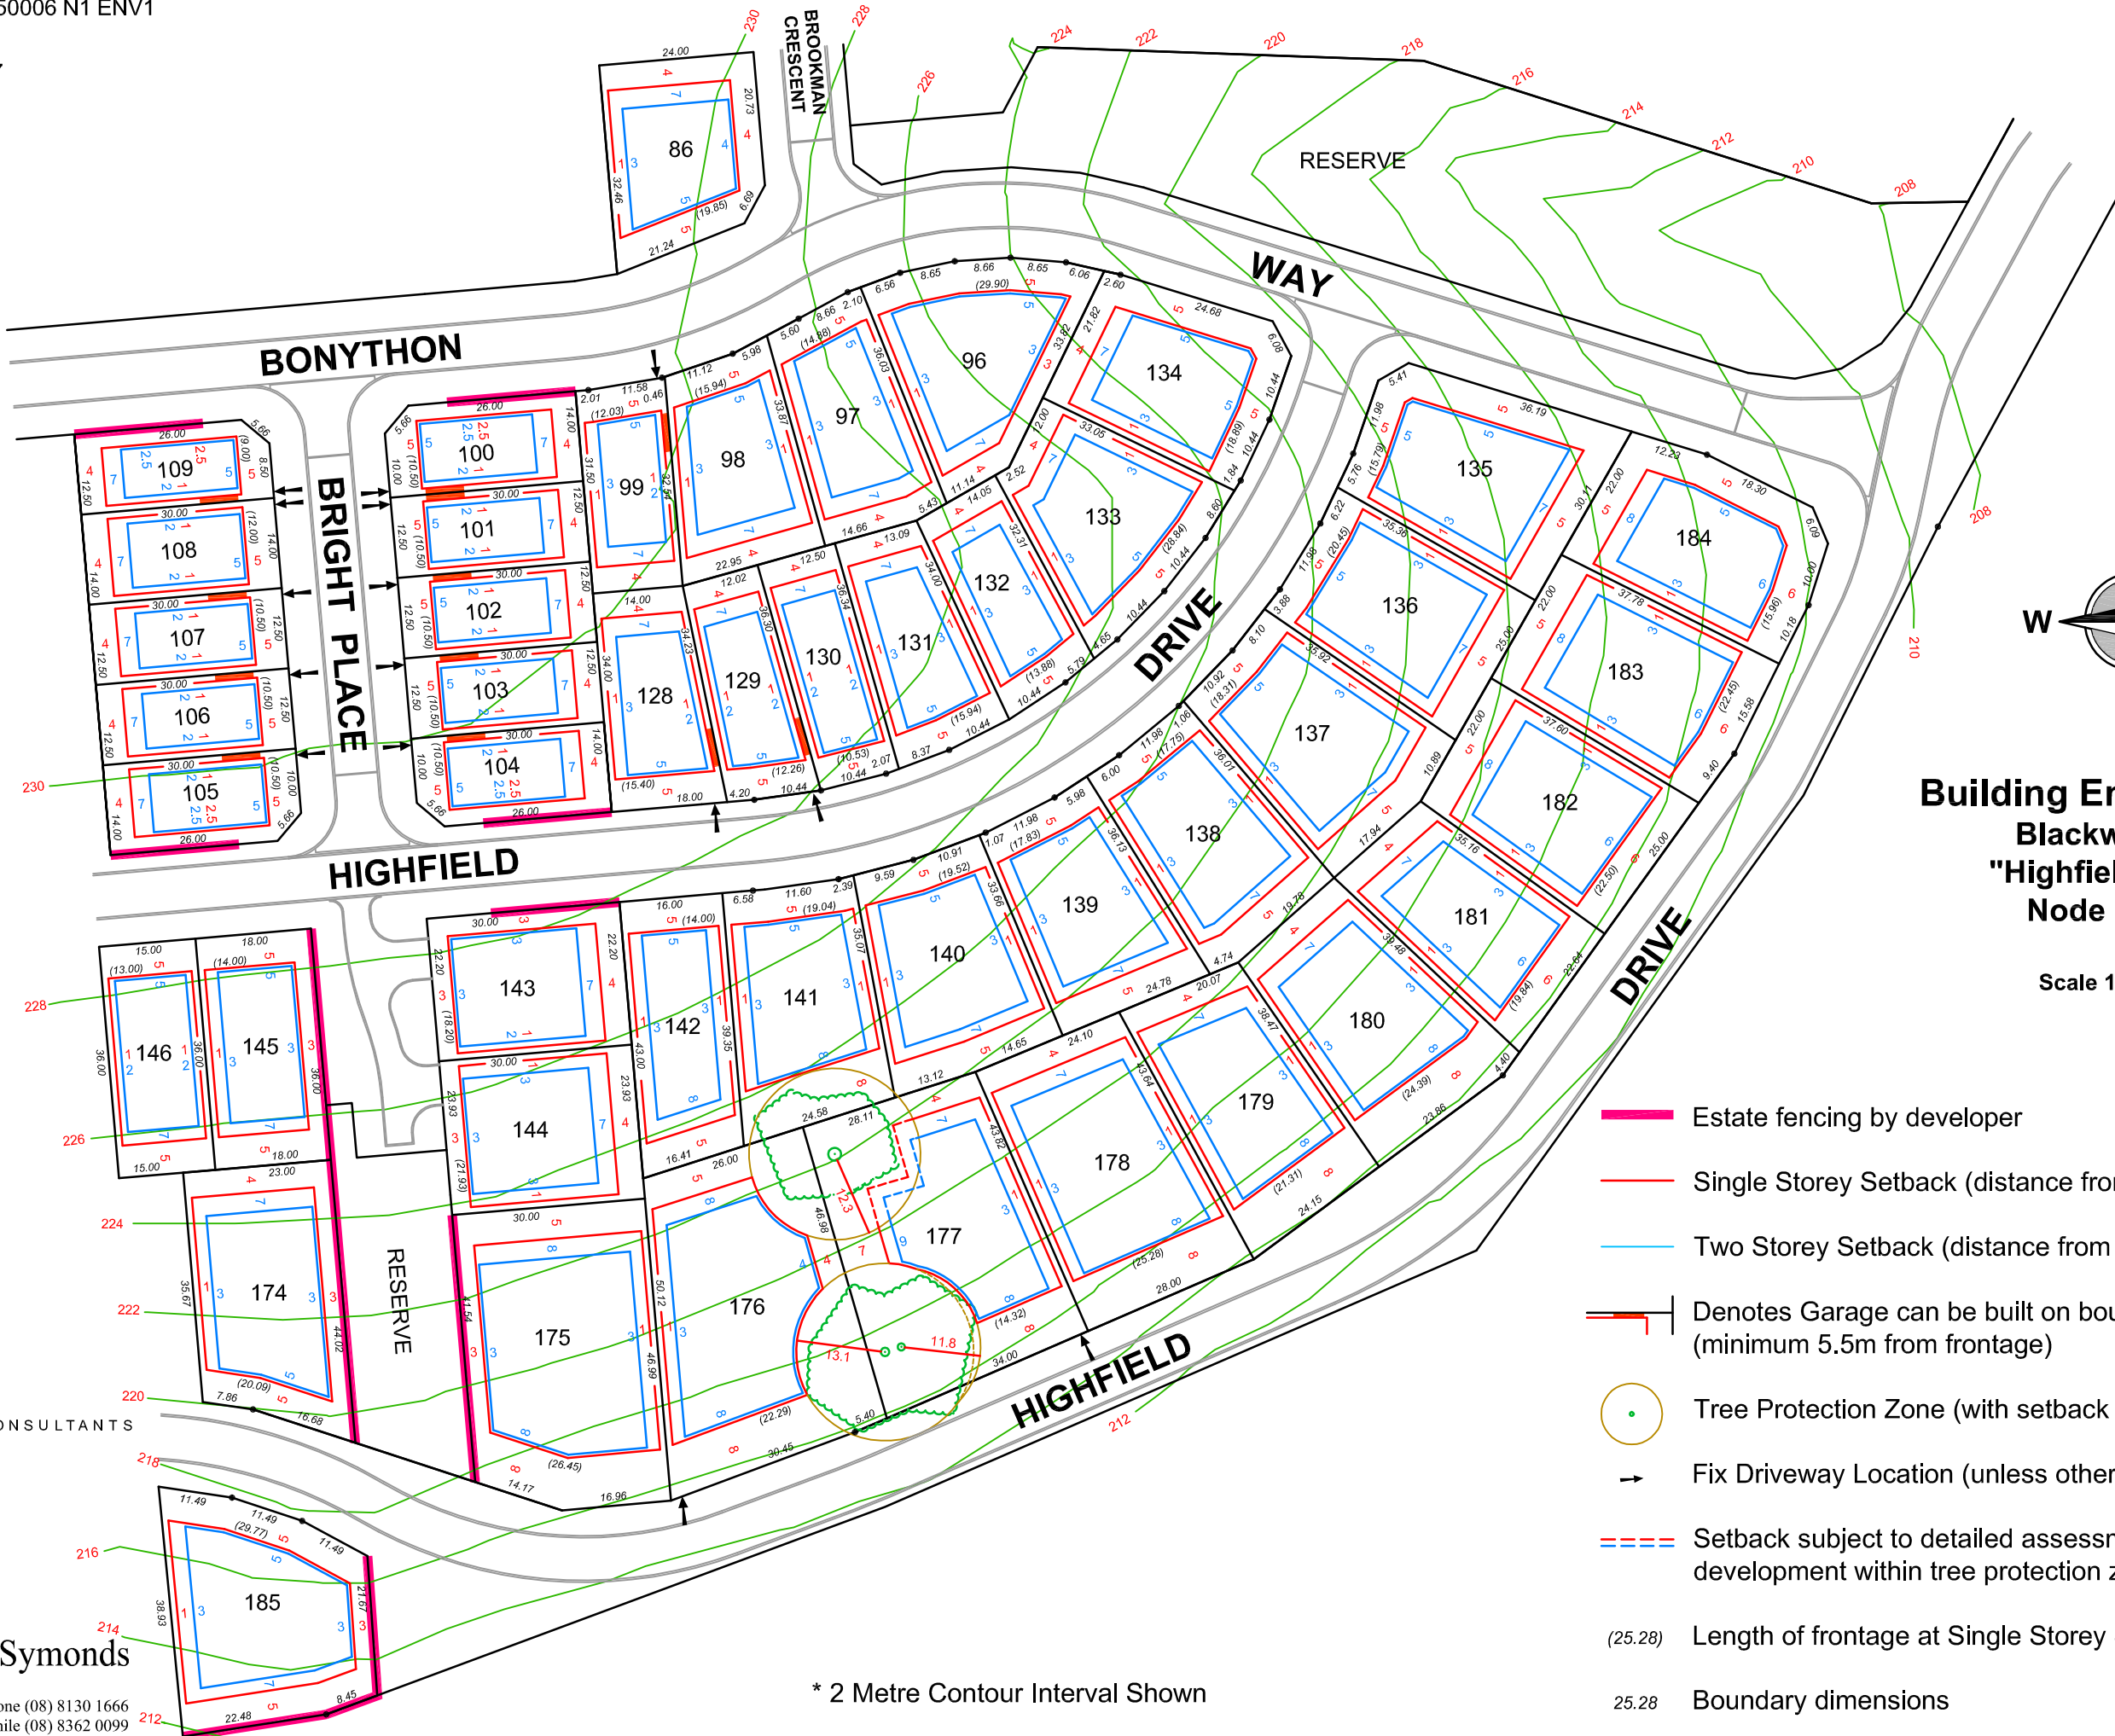




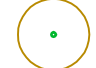
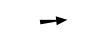



REF A050006
DWG No. A050006 N1 ENV1
REVISION J
RHF 25.10.07



Building Envelopes Plan
Blackwood Park
"Highfield Precinct"
Node 1 Stage 1

Scale 1:1000 @ A3

-  Estate fencing by developer
-  Single Storey Setback (distance from boundary shown)
-  Two Storey Setback (distance from boundary shown)
-  Denotes Garage can be built on boundary (minimum 5.5m from frontage)
-  Tree Protection Zone (with setback from trunk)
-  Fix Driveway Location (unless otherwise approved)
-  Setback subject to detailed assessment of proposed development within tree protection zone
- (25.28) Length of frontage at Single Storey Setback
- 25.28 Boundary dimensions

* 2 Metre Contour Interval Shown

SURVEYING CONSULTANTS



Alexander Symonds

Telephone (08) 8130 1666
 Facsimile (08) 8362 0099