
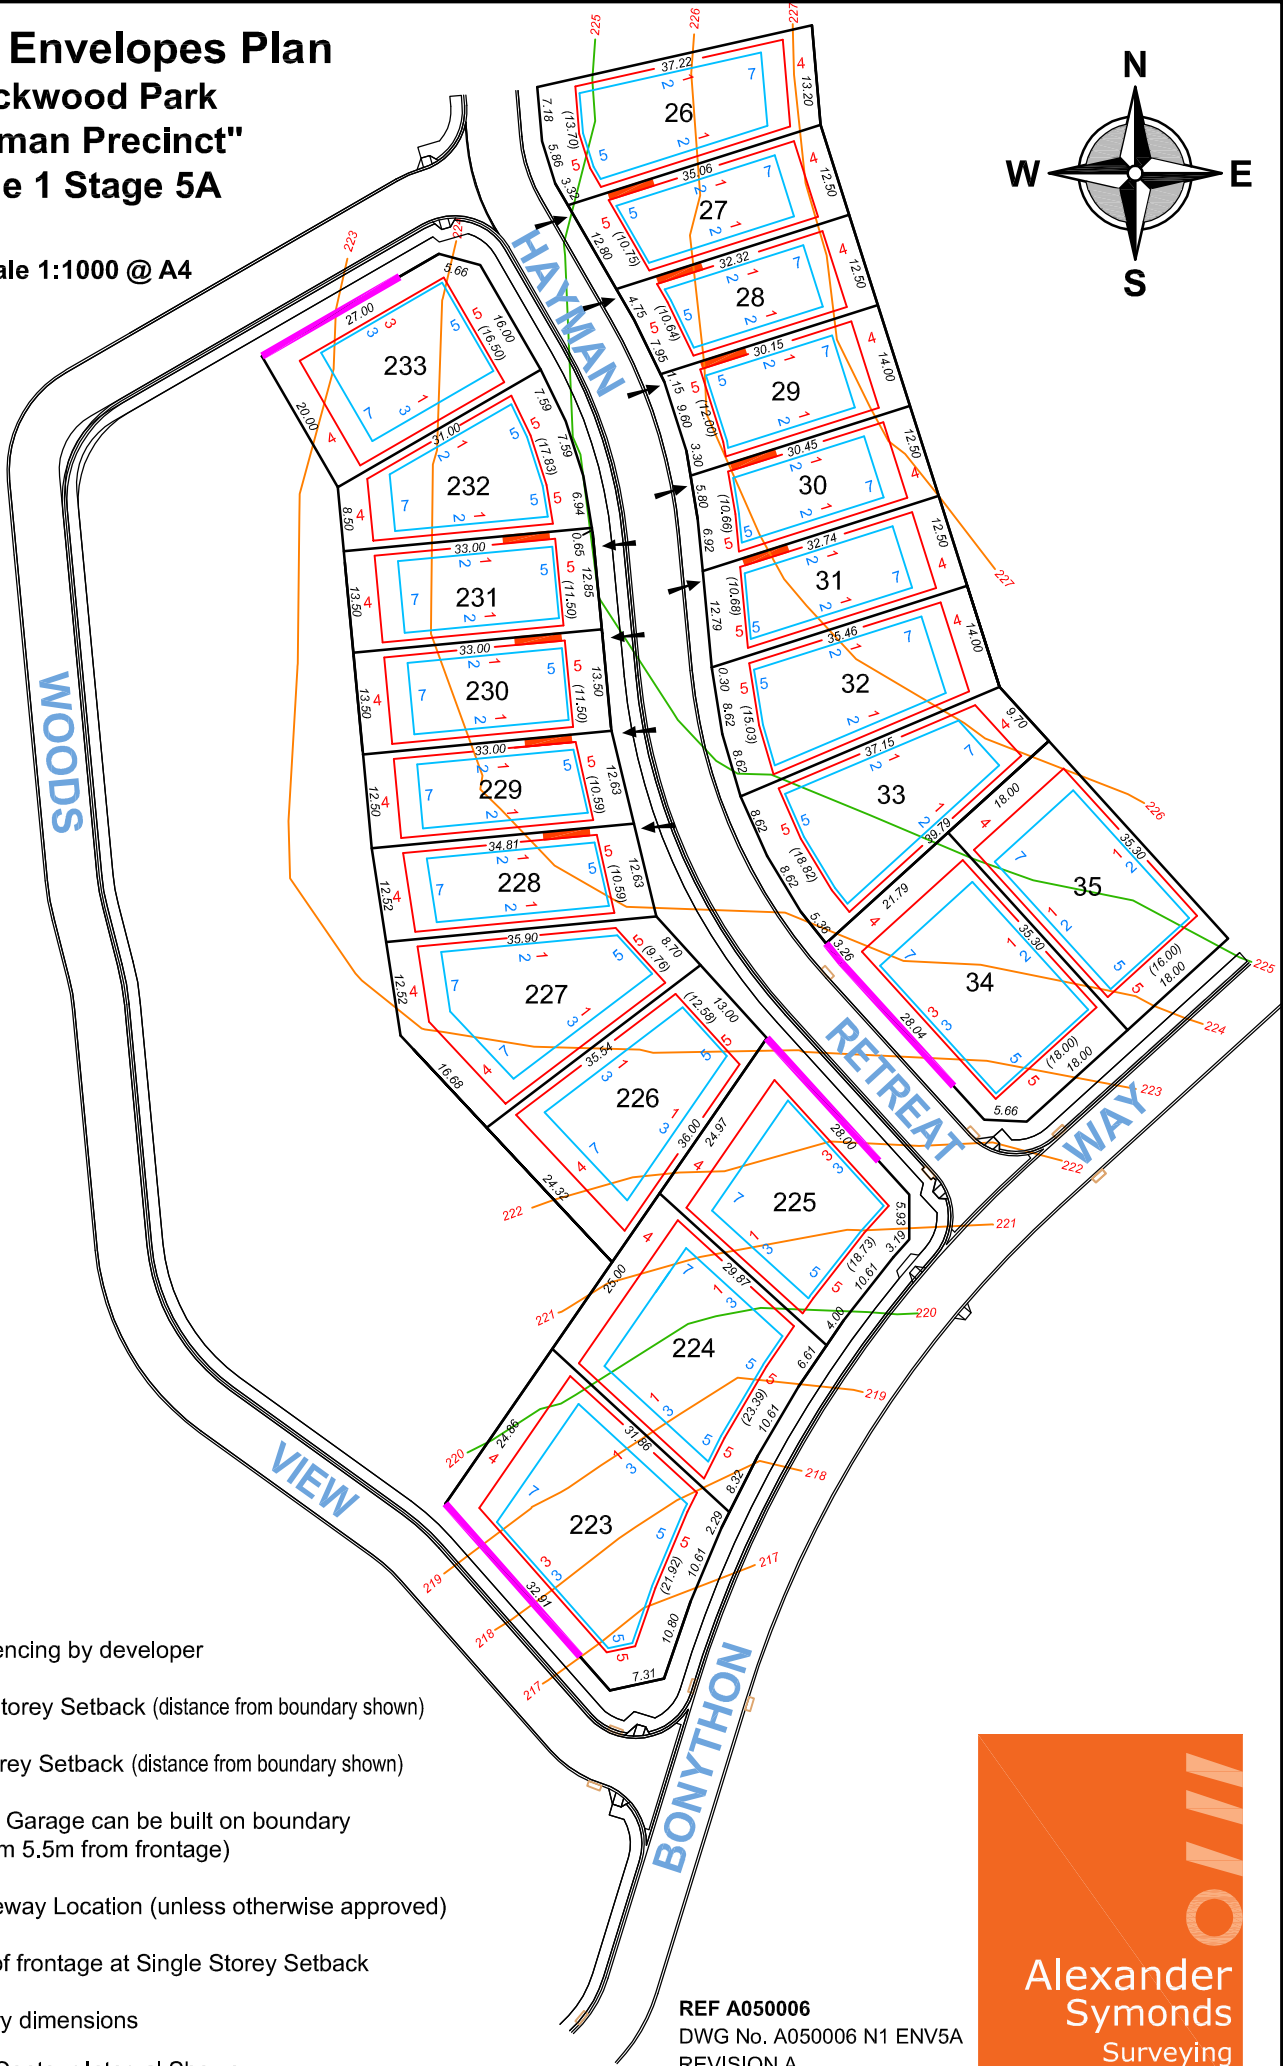


Building Envelopes Plan

Blackwood Park "Hayman Precinct" Node 1 Stage 5A

Scale 1:1000 @ A4

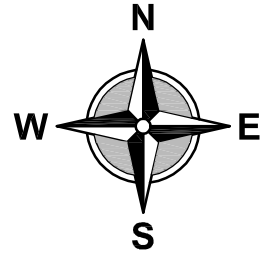

- Estate fencing by developer
- Single Storey Setback (distance from boundary shown)
- Two Storey Setback (distance from boundary shown)
- Denotes Garage can be built on boundary (minimum 5.5m from frontage)
- Fix Driveway Location (unless otherwise approved)
- (25.28) Length of frontage at Single Storey Setback
- 25.28 Boundary dimensions
- * 1 Metre Contour Interval Shown

REF A050006
DWG No. A050006 N1 ENV5A
REVISION A
KJD 22.04.09

